




Configuration 2x2_TV : Base

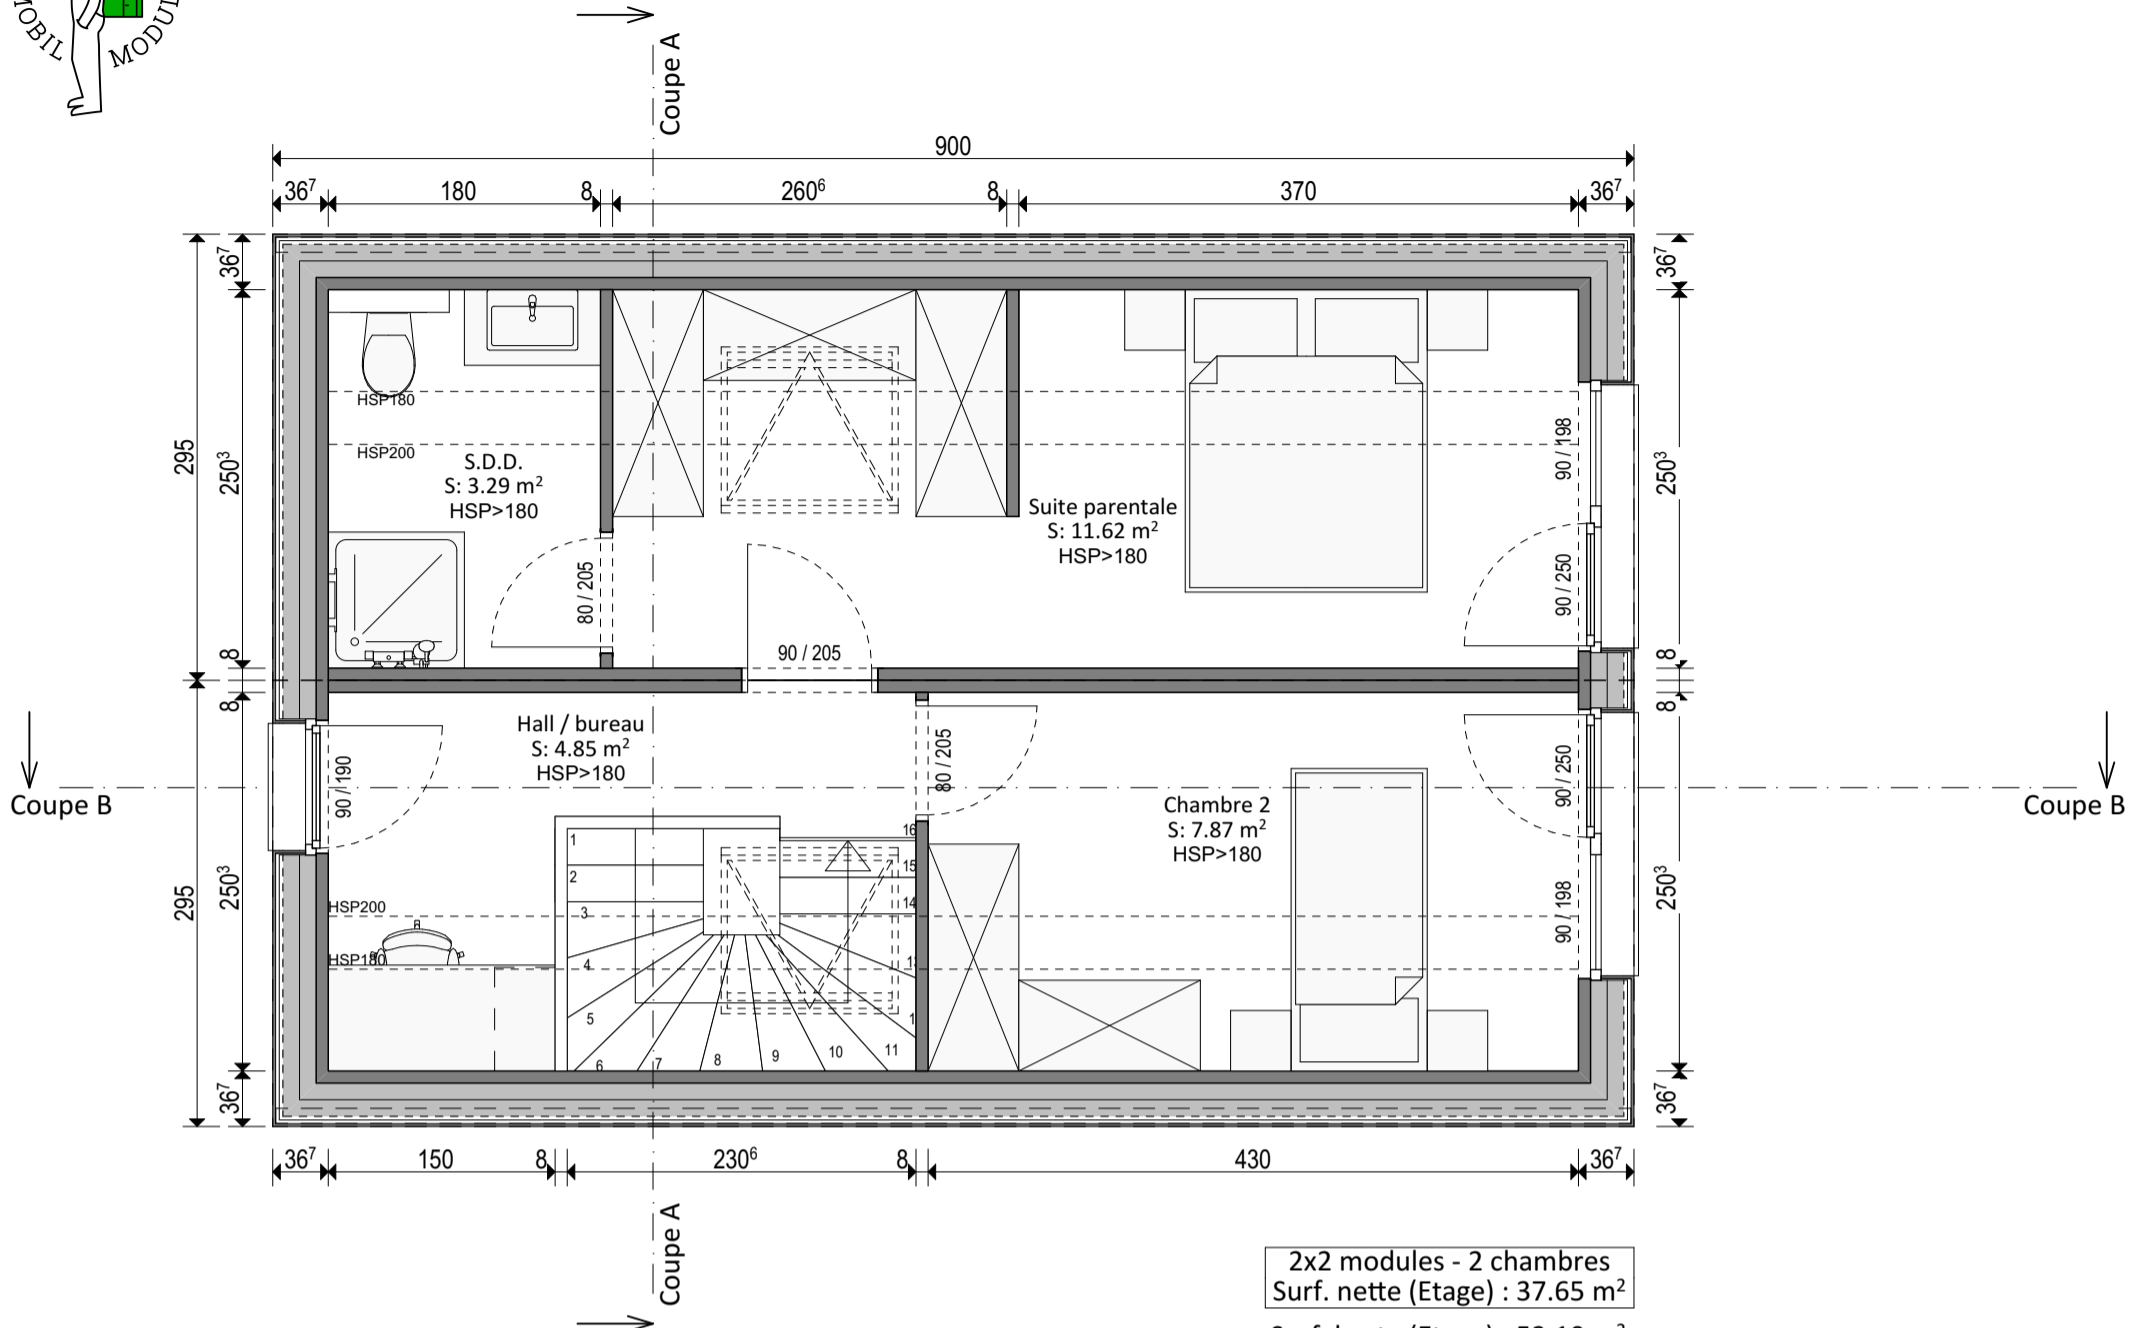



Etage : 2x2 modules

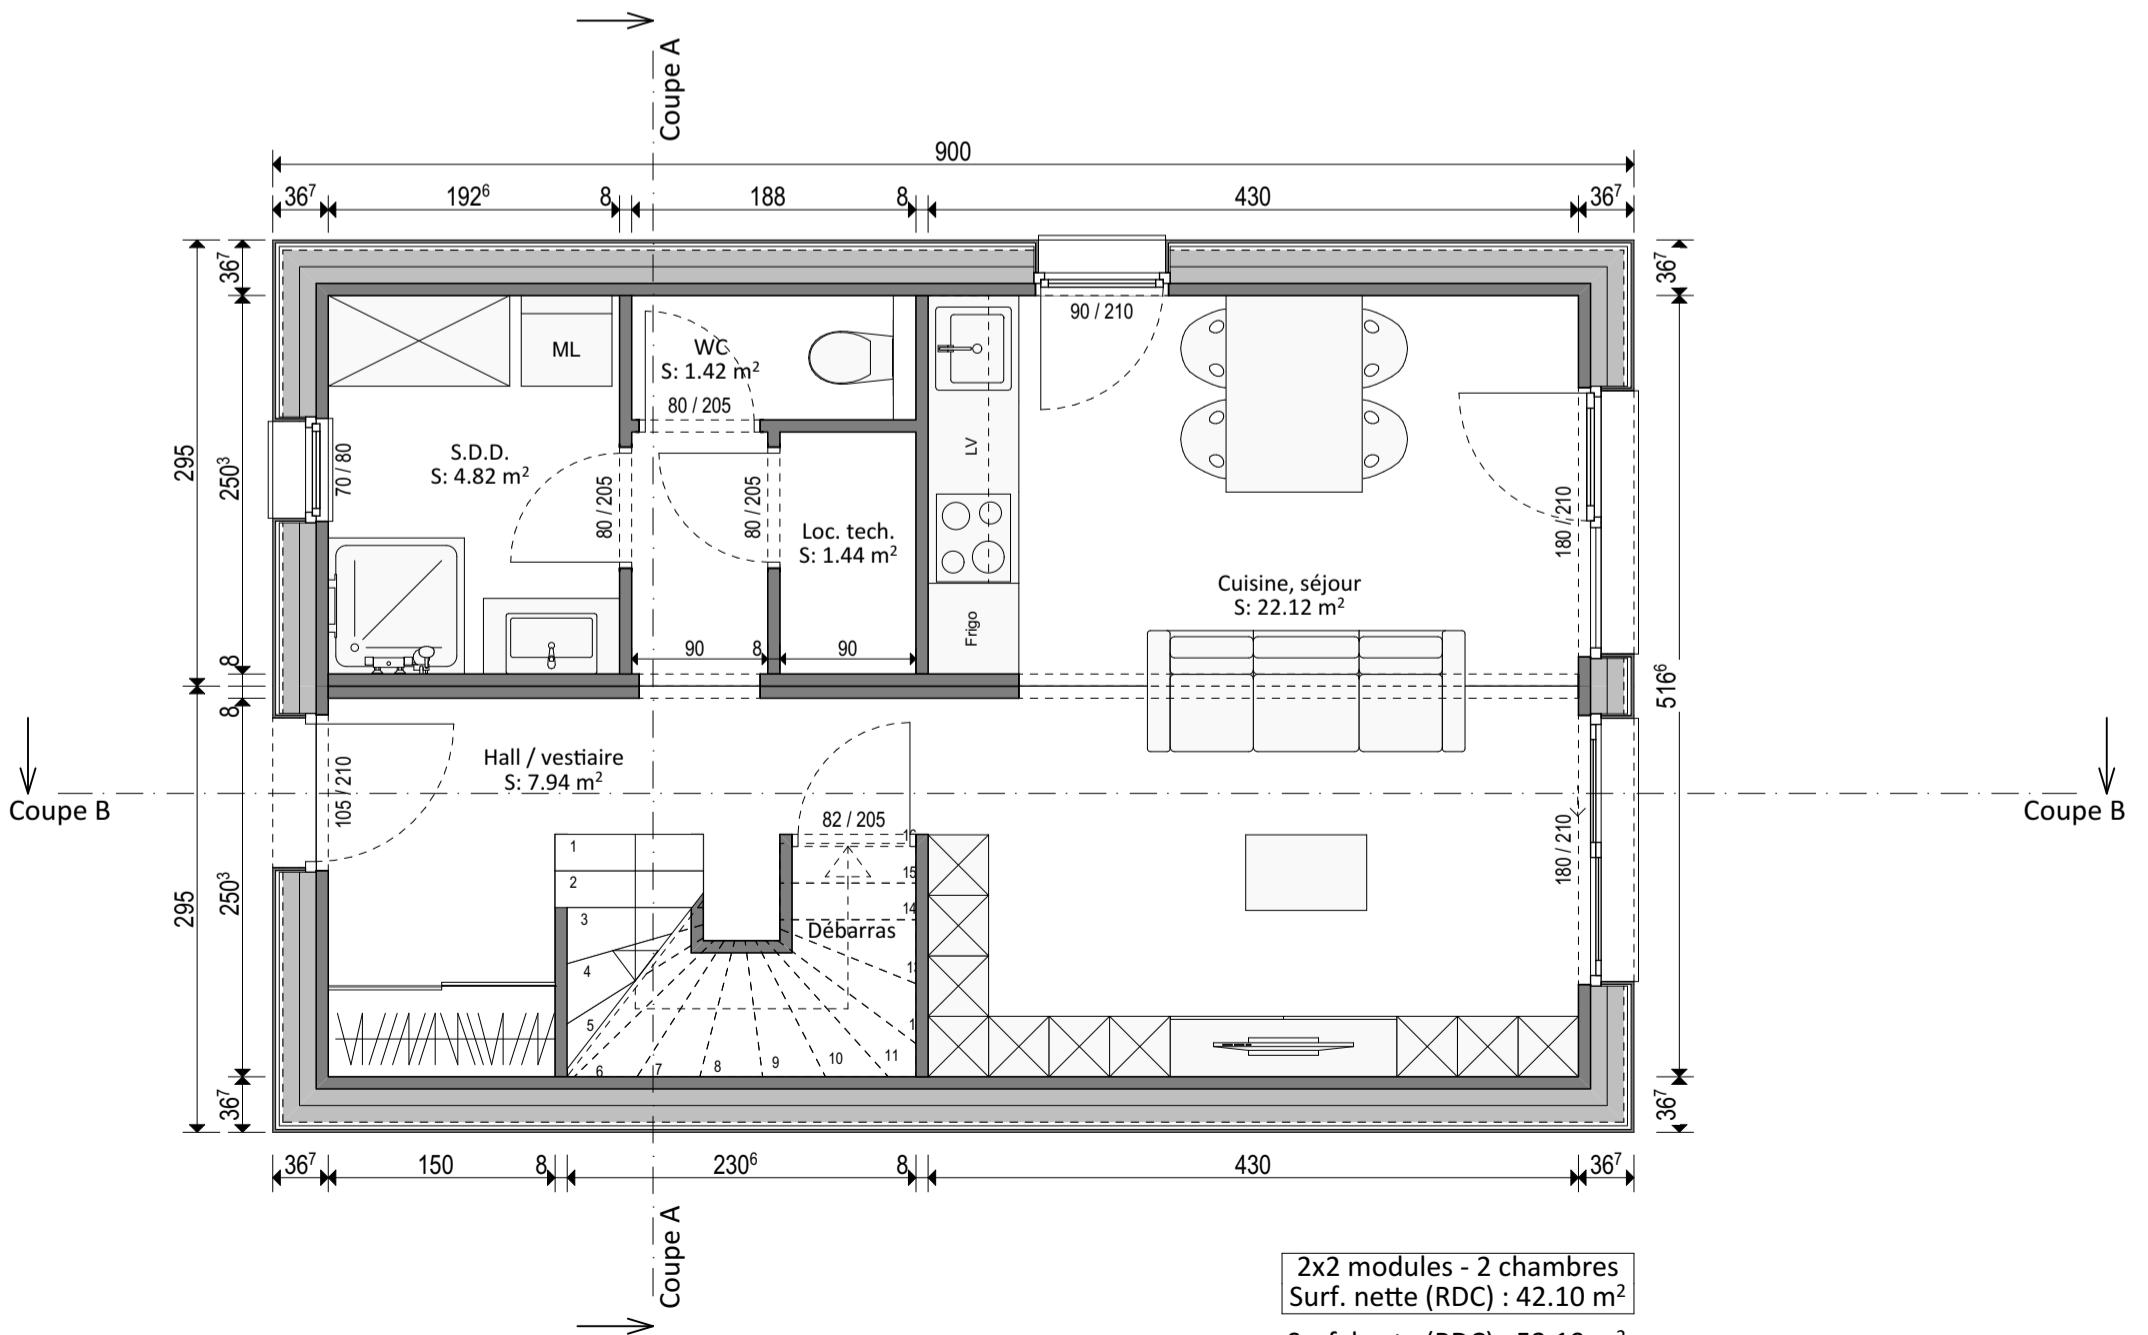

RDC : 2x2 modules


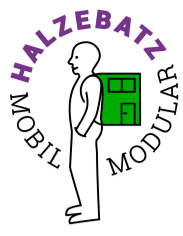


Configuration 2x2_TV : Options

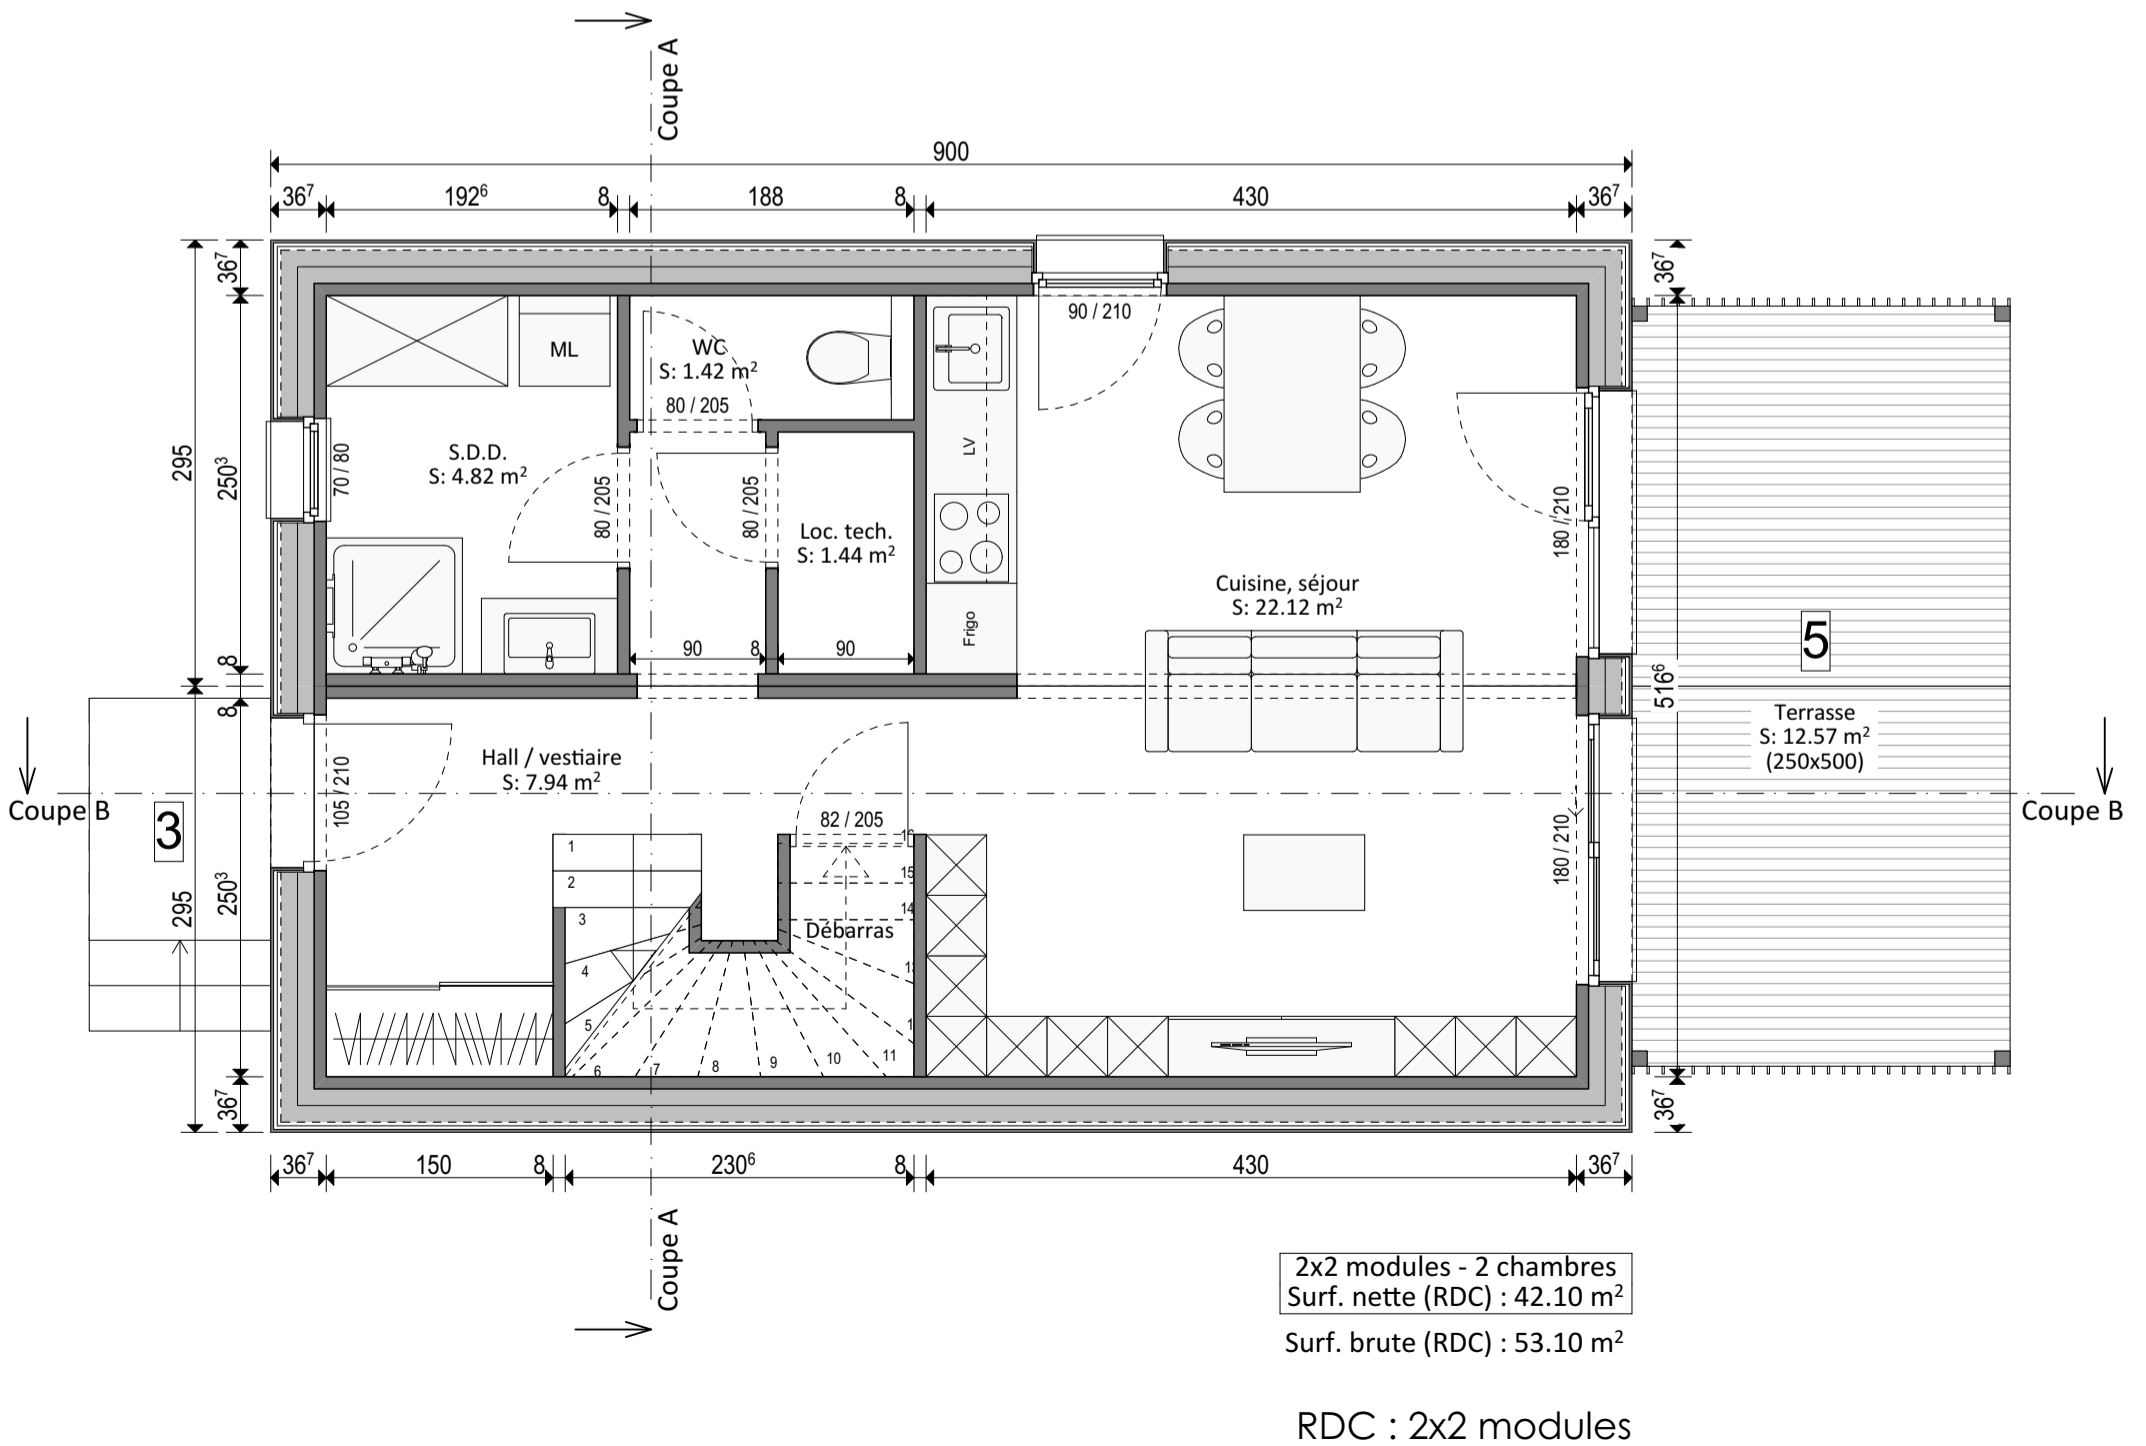
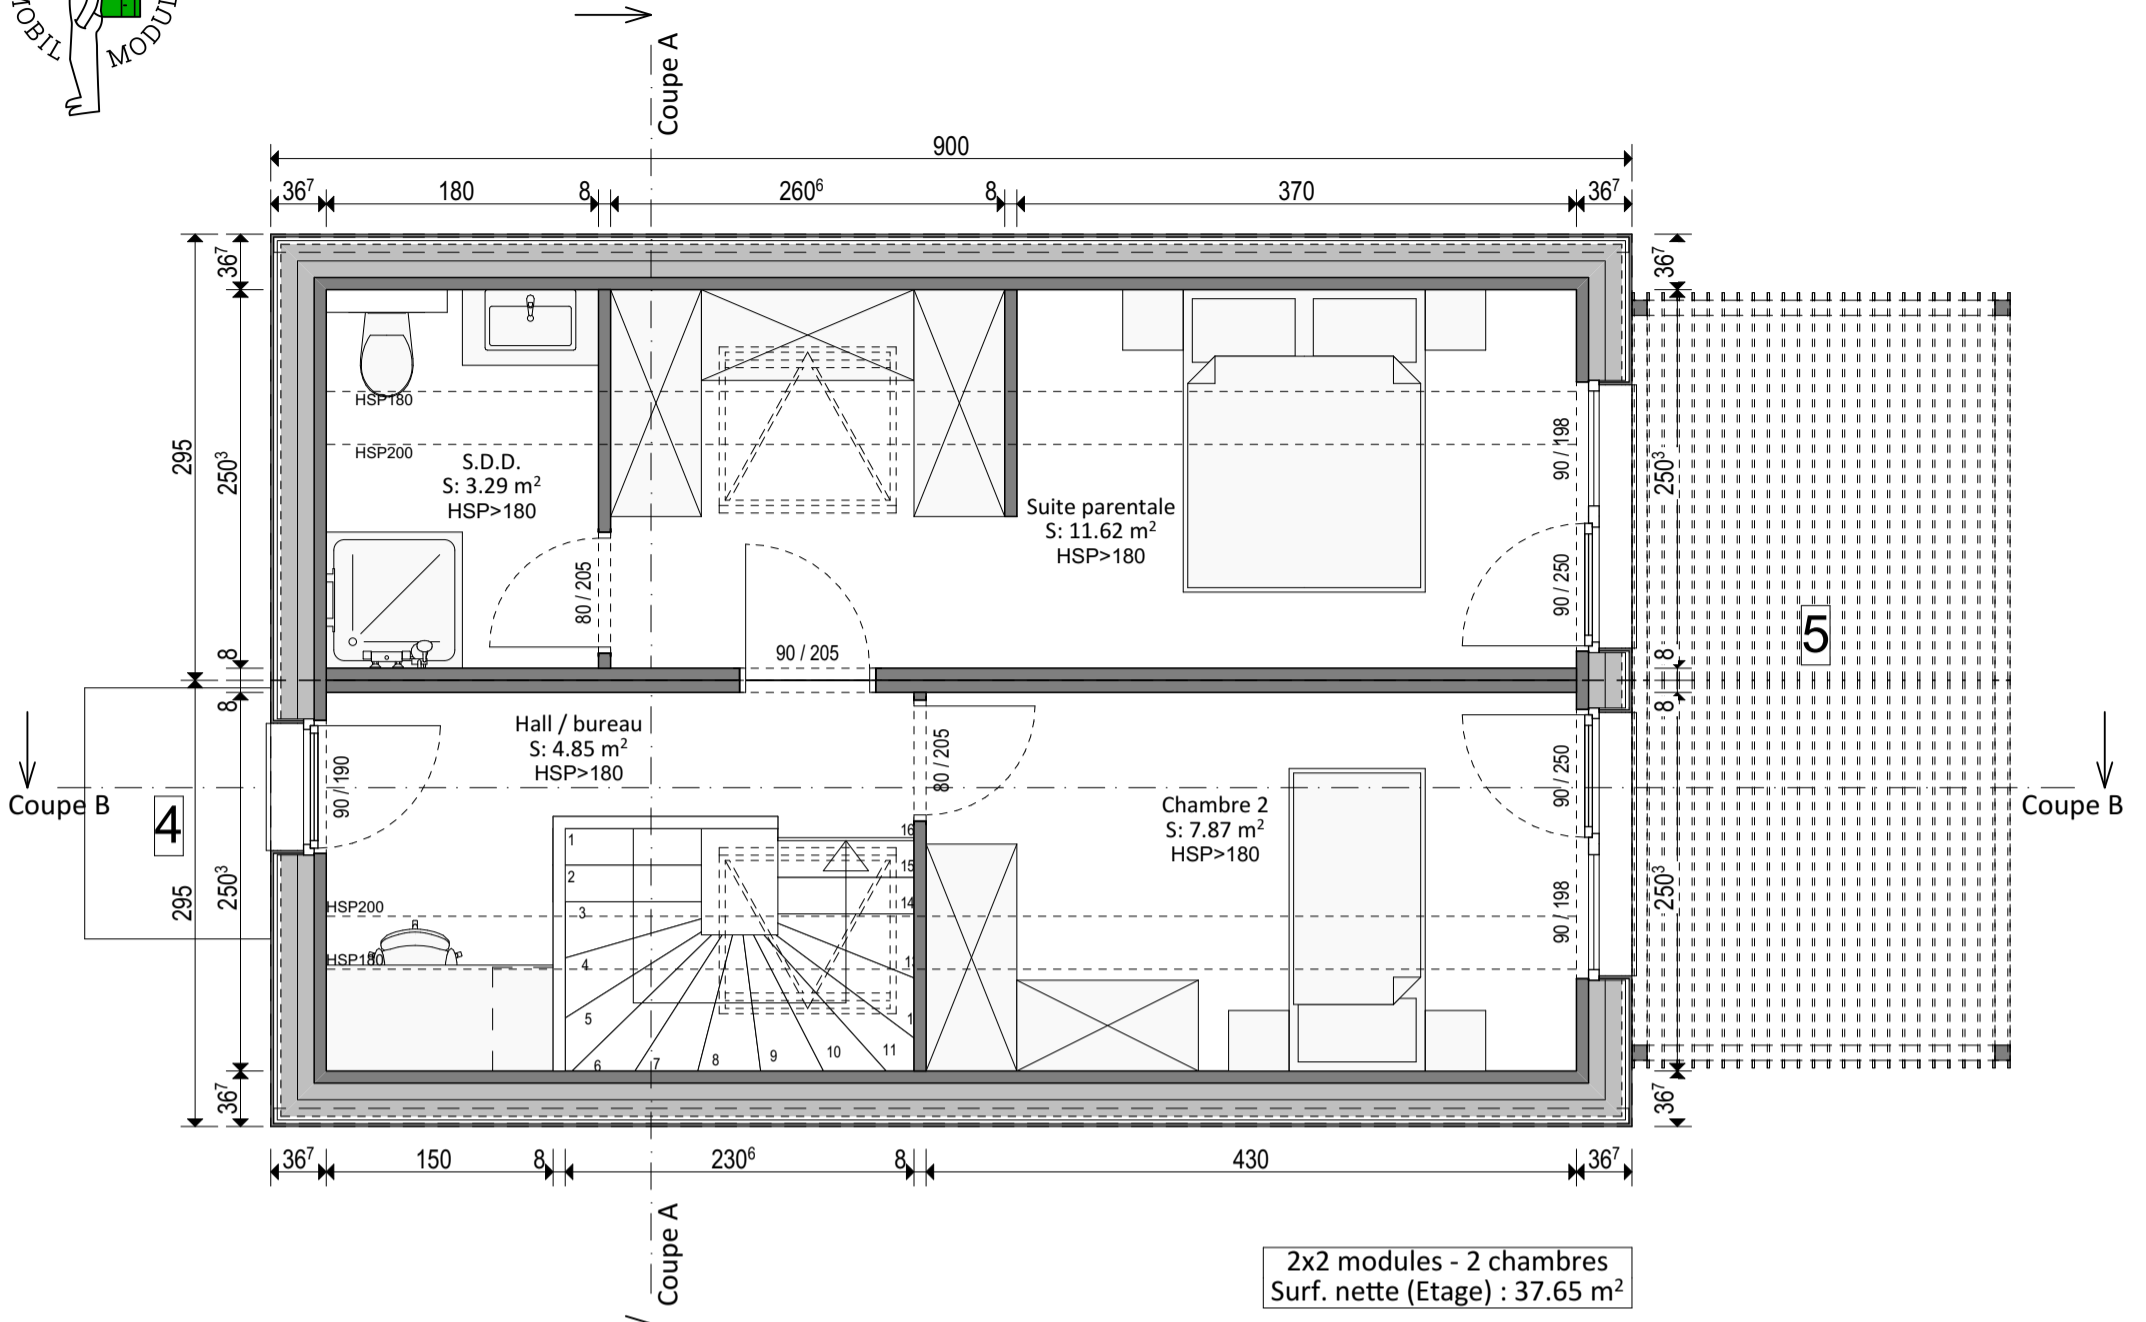





Configuration 2x2_TV : Base

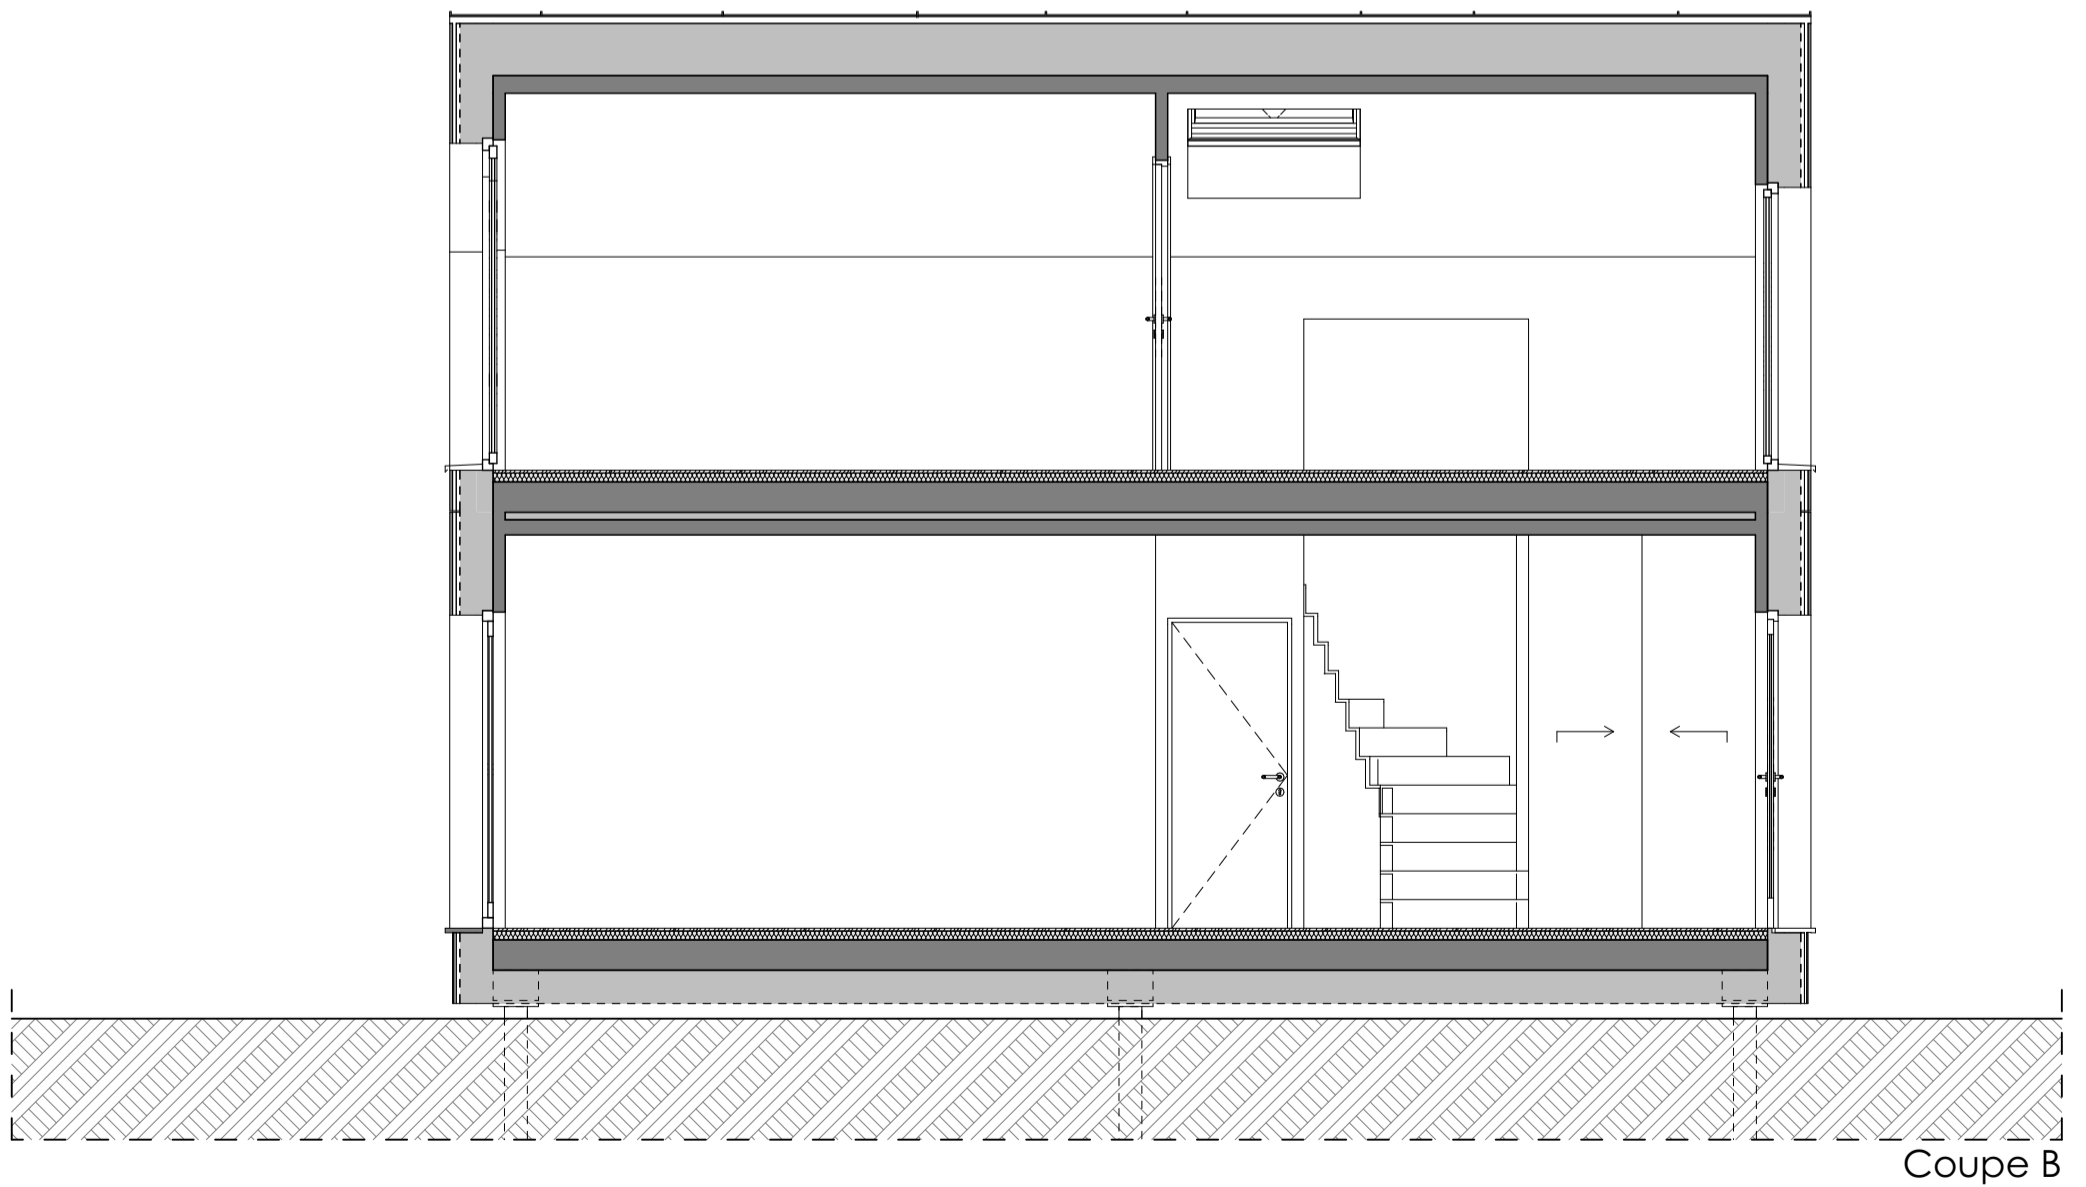
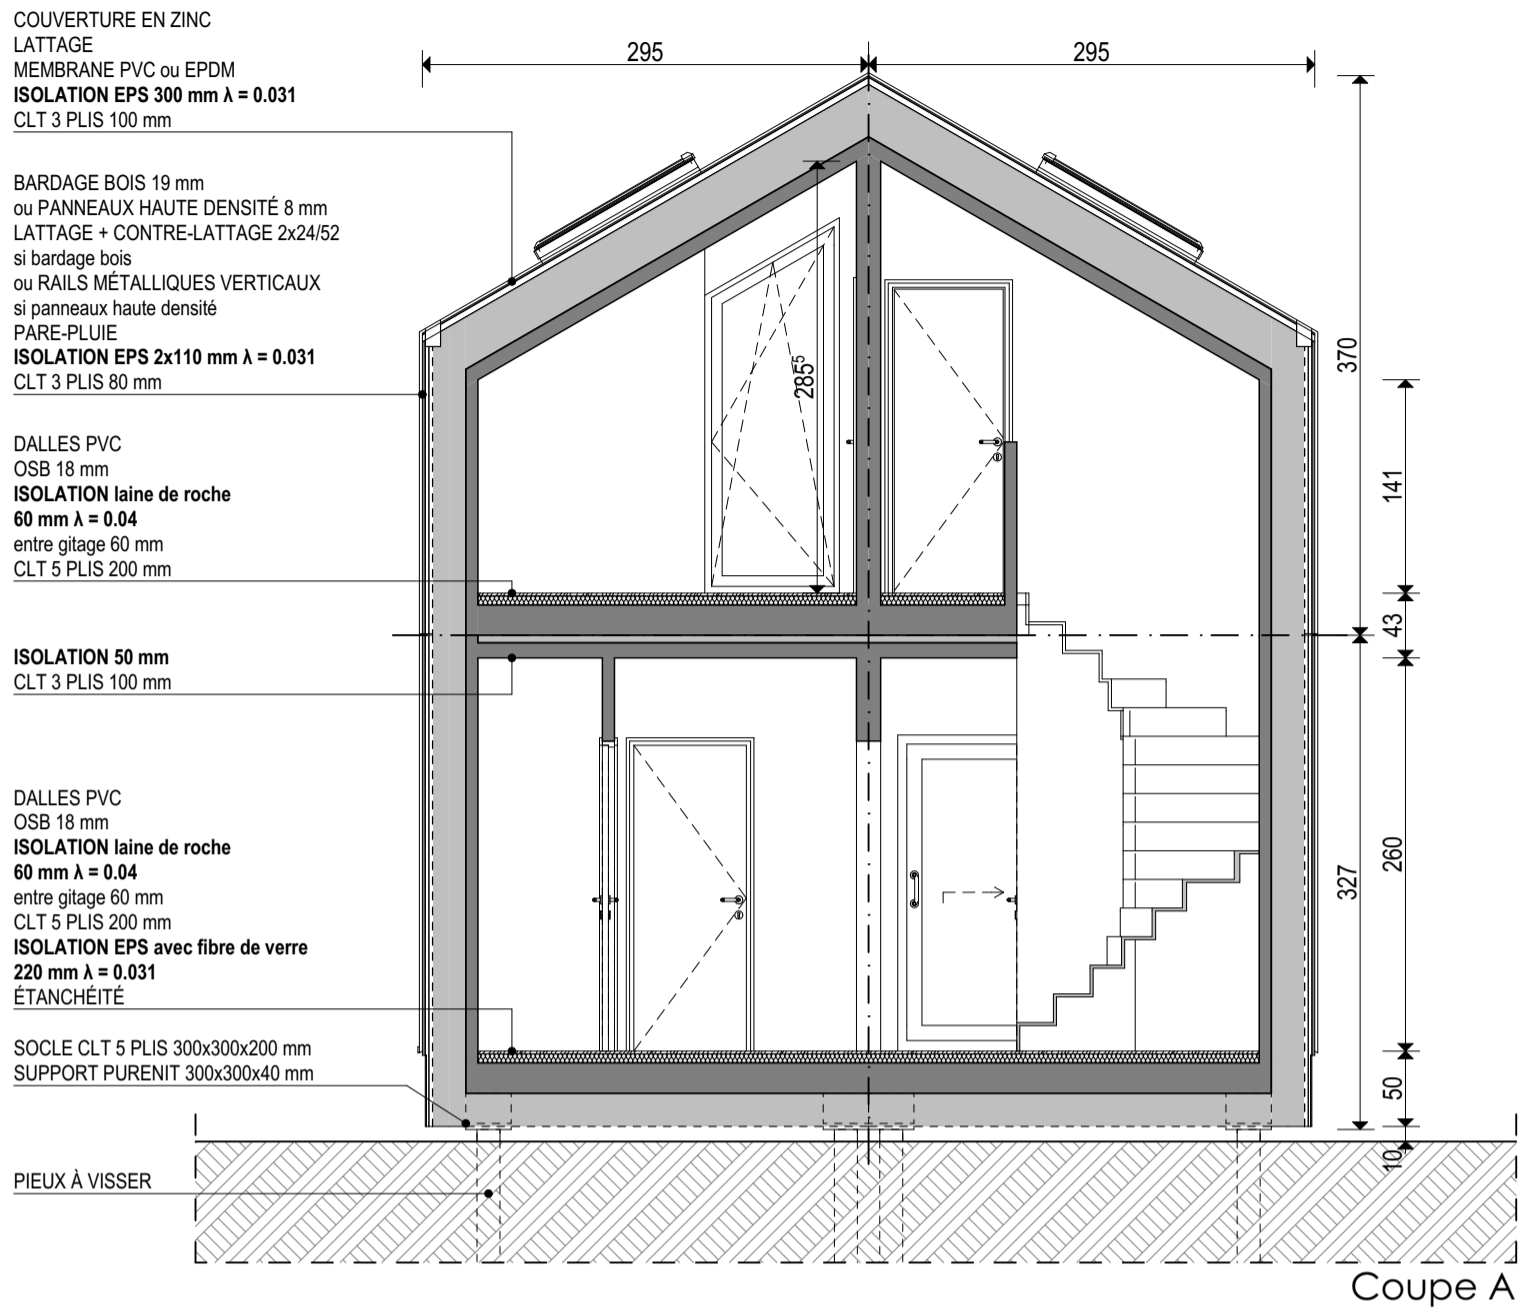



Configuration 2x2_TV : Options

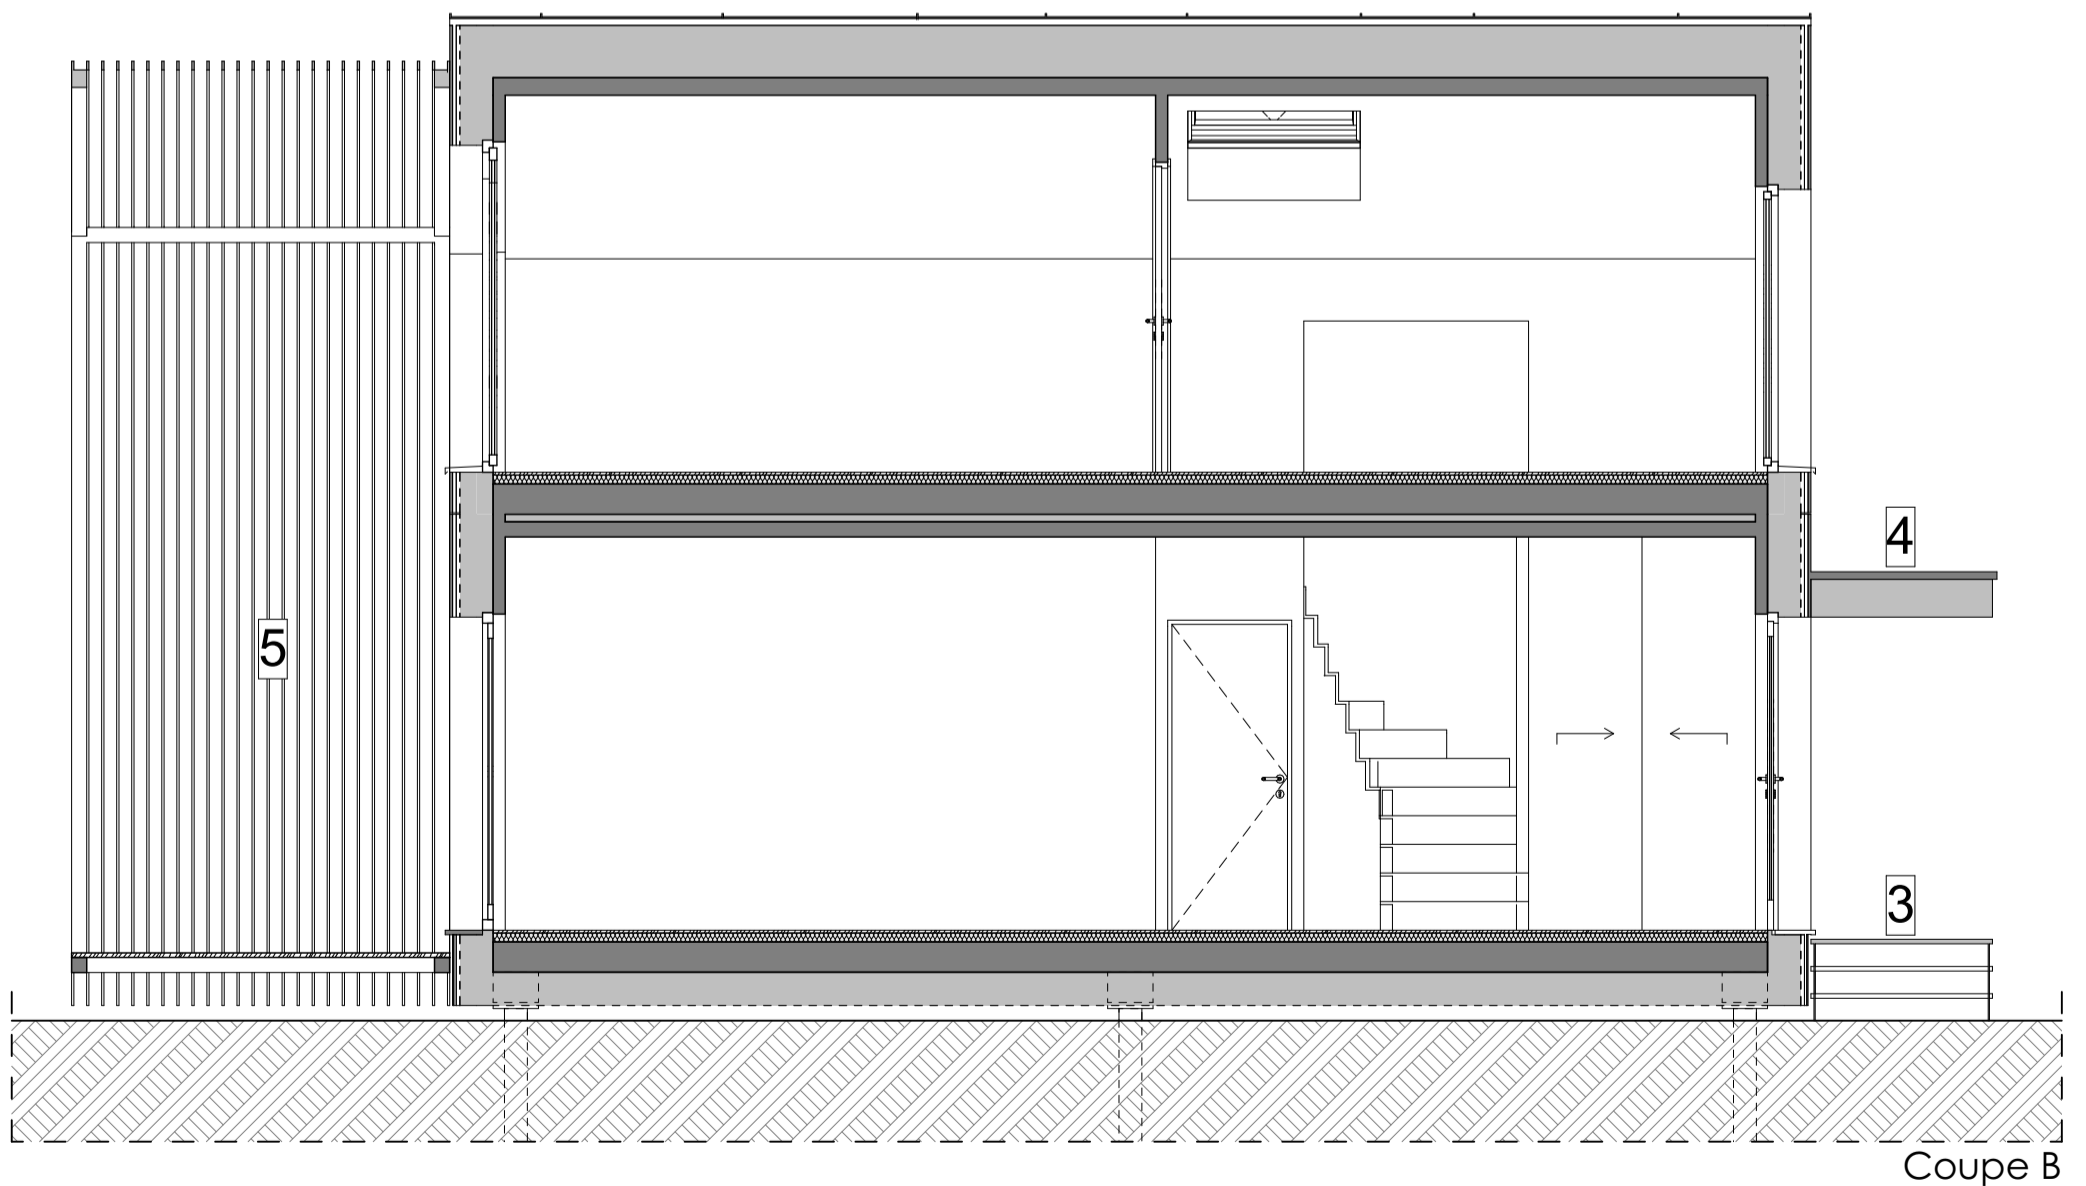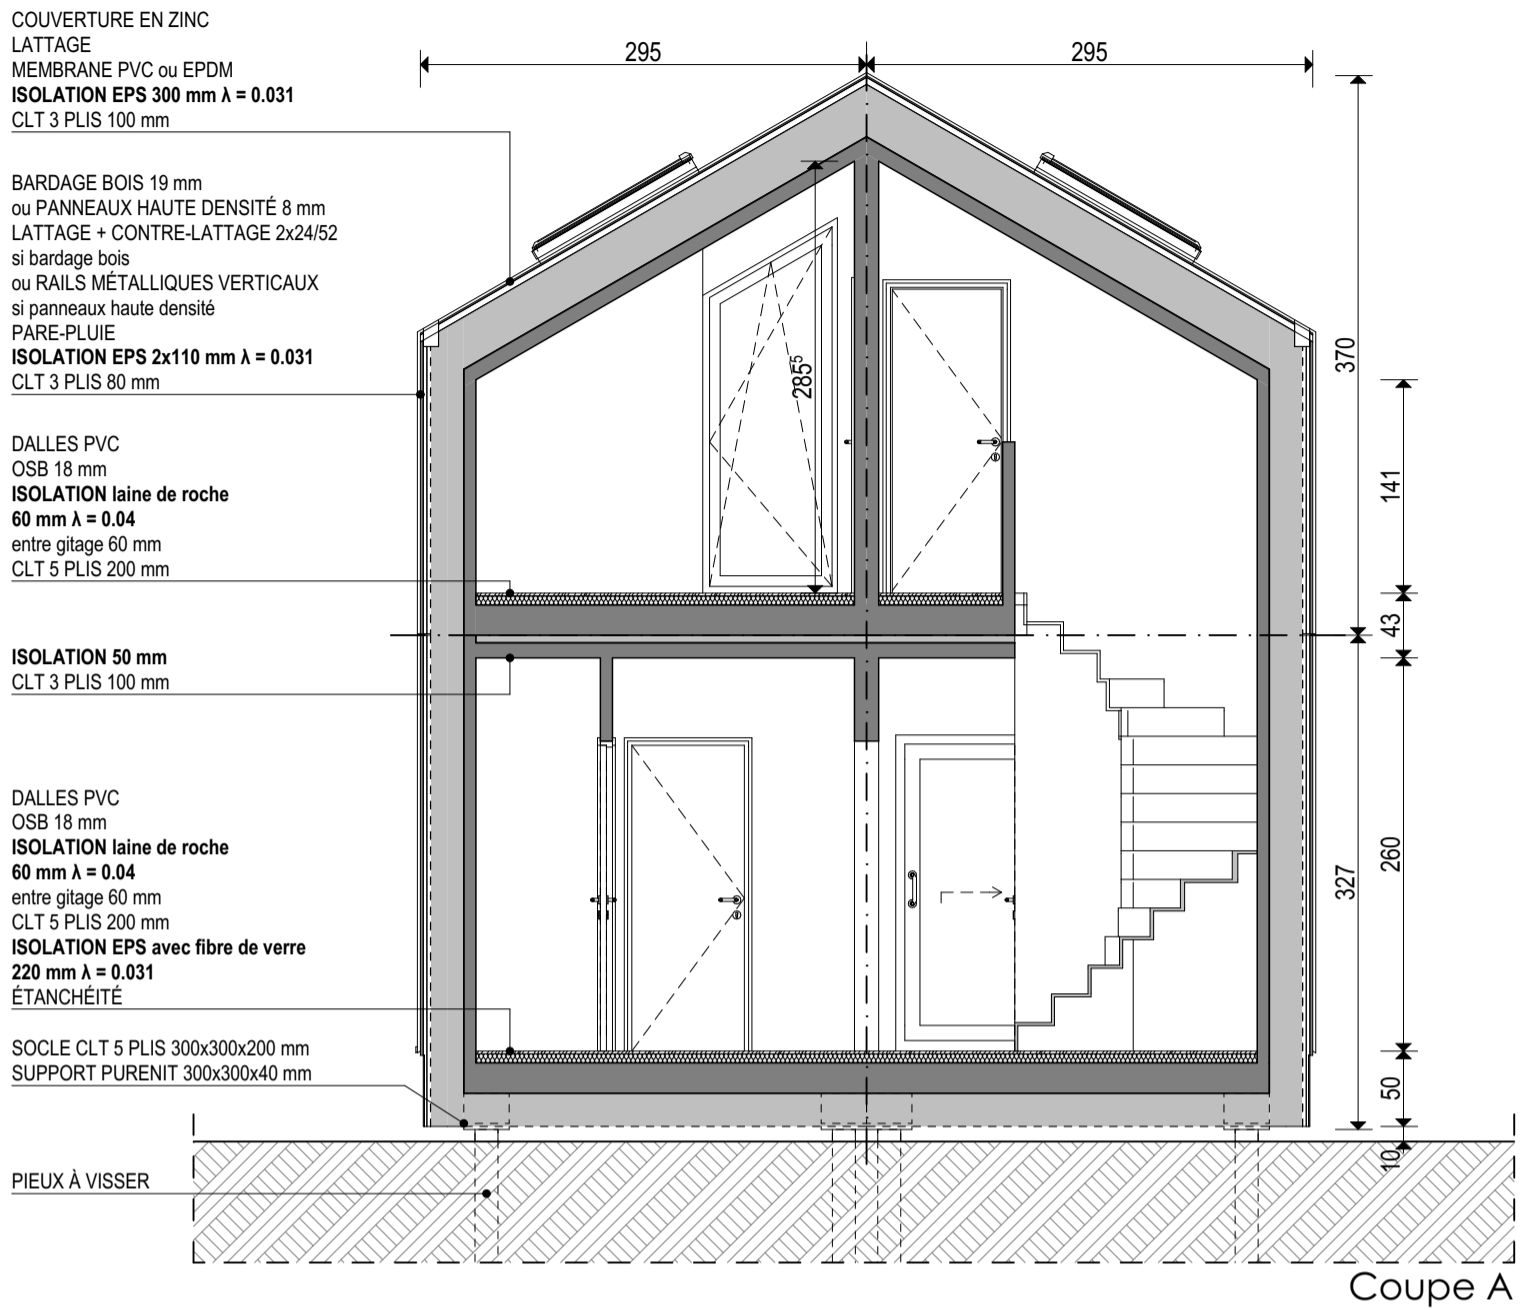

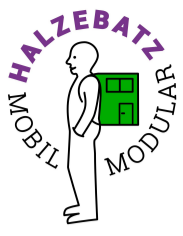



Configuration 2x2_TV : Base

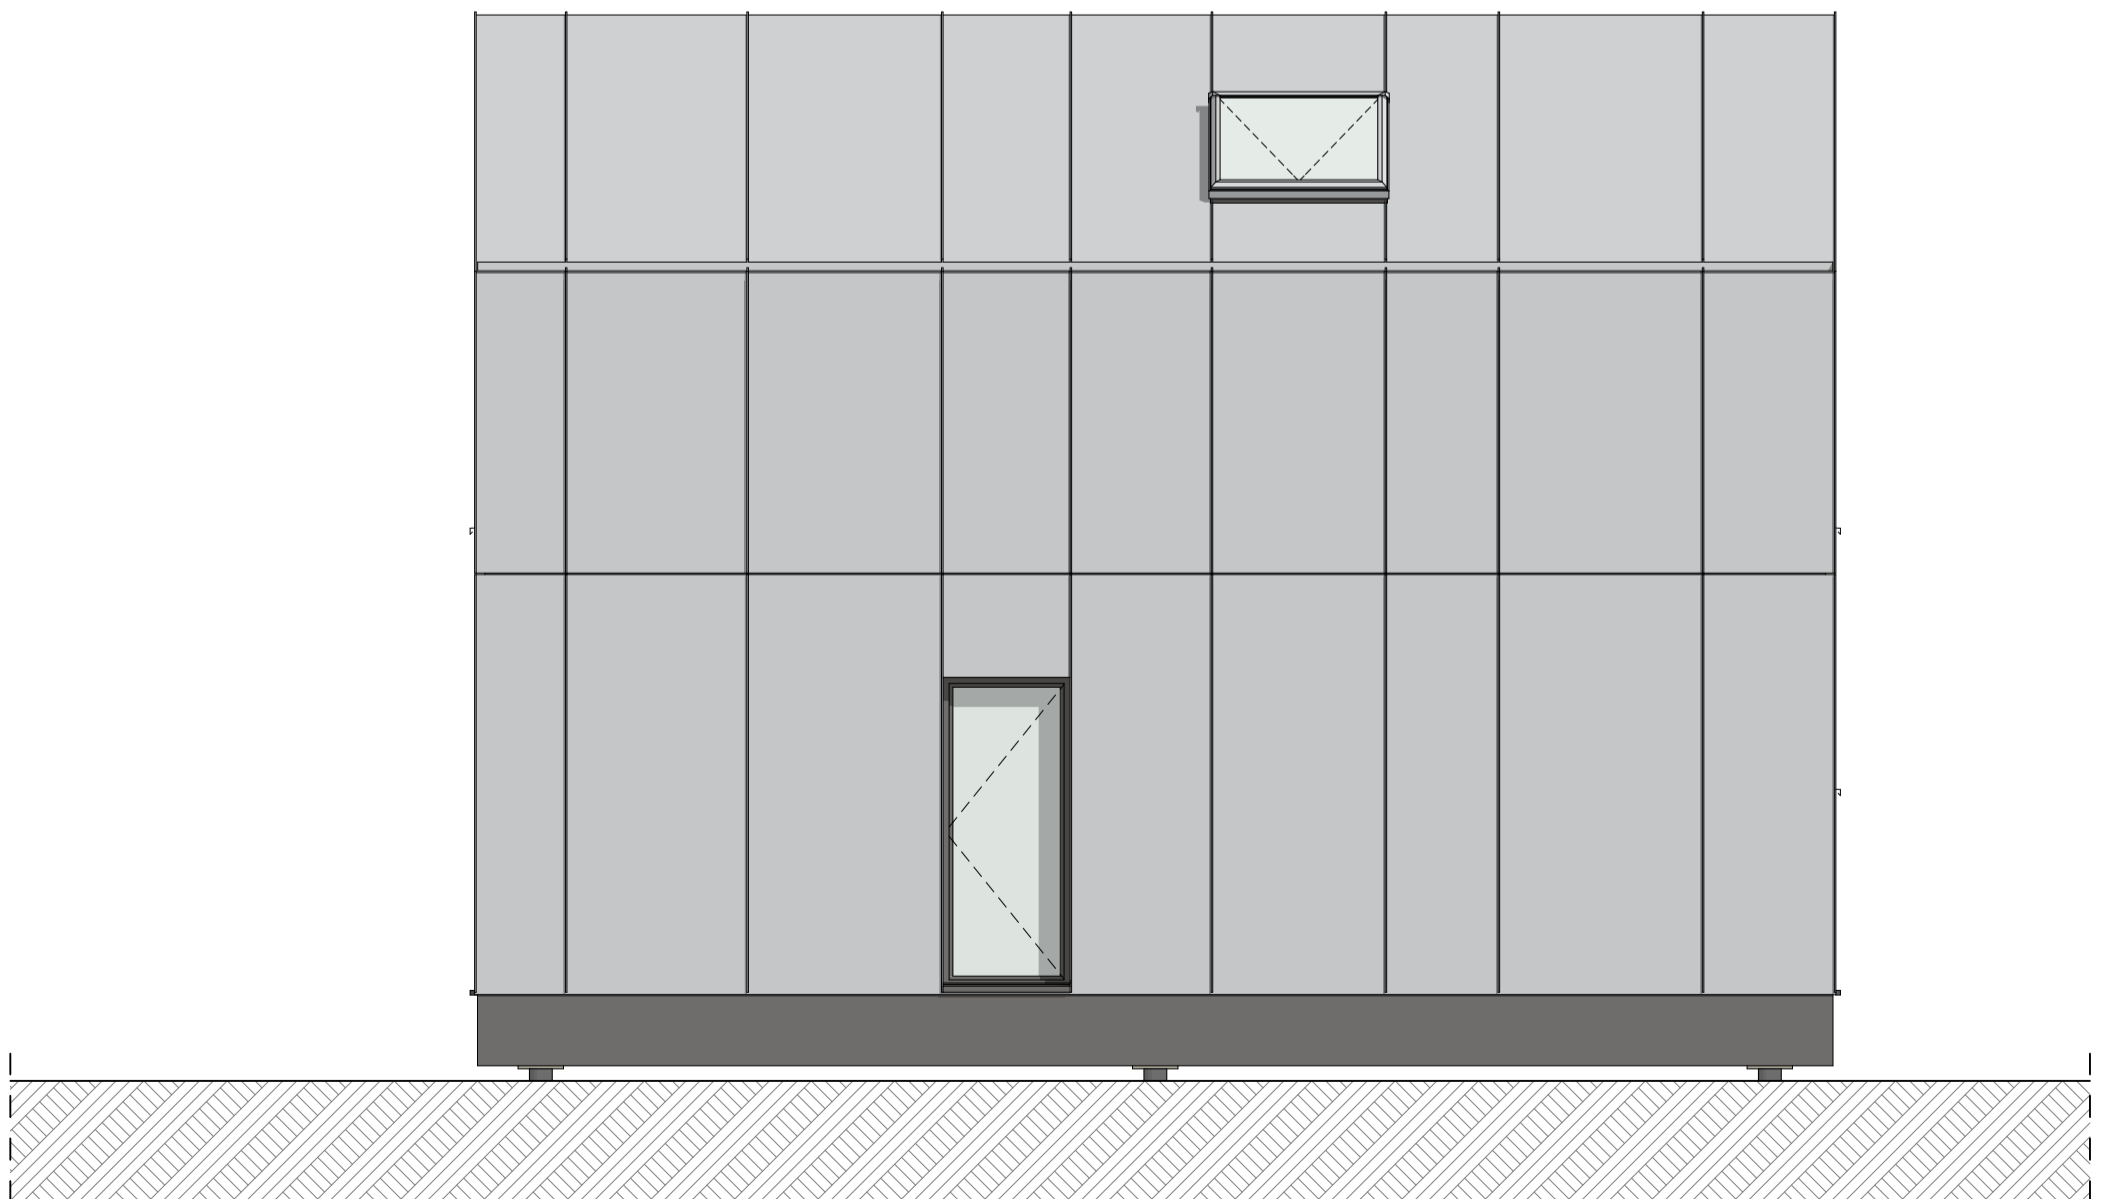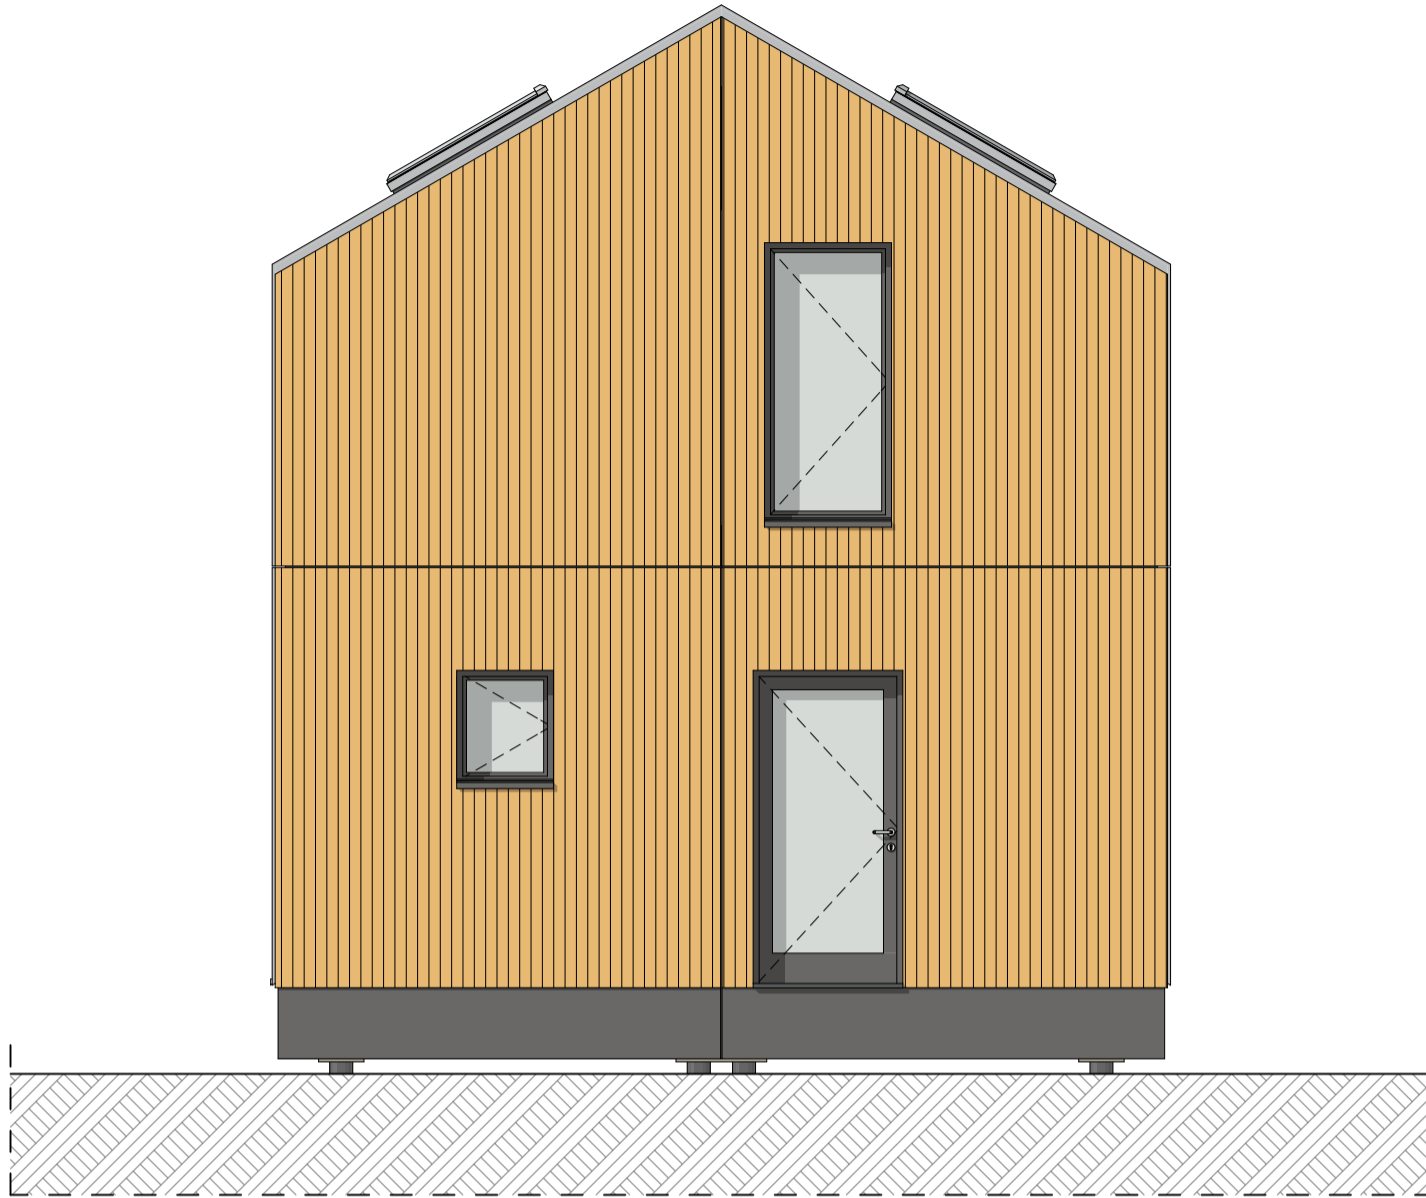


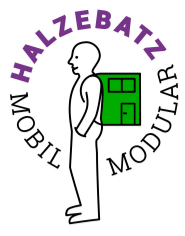


Configuration 2x2_TV : Options

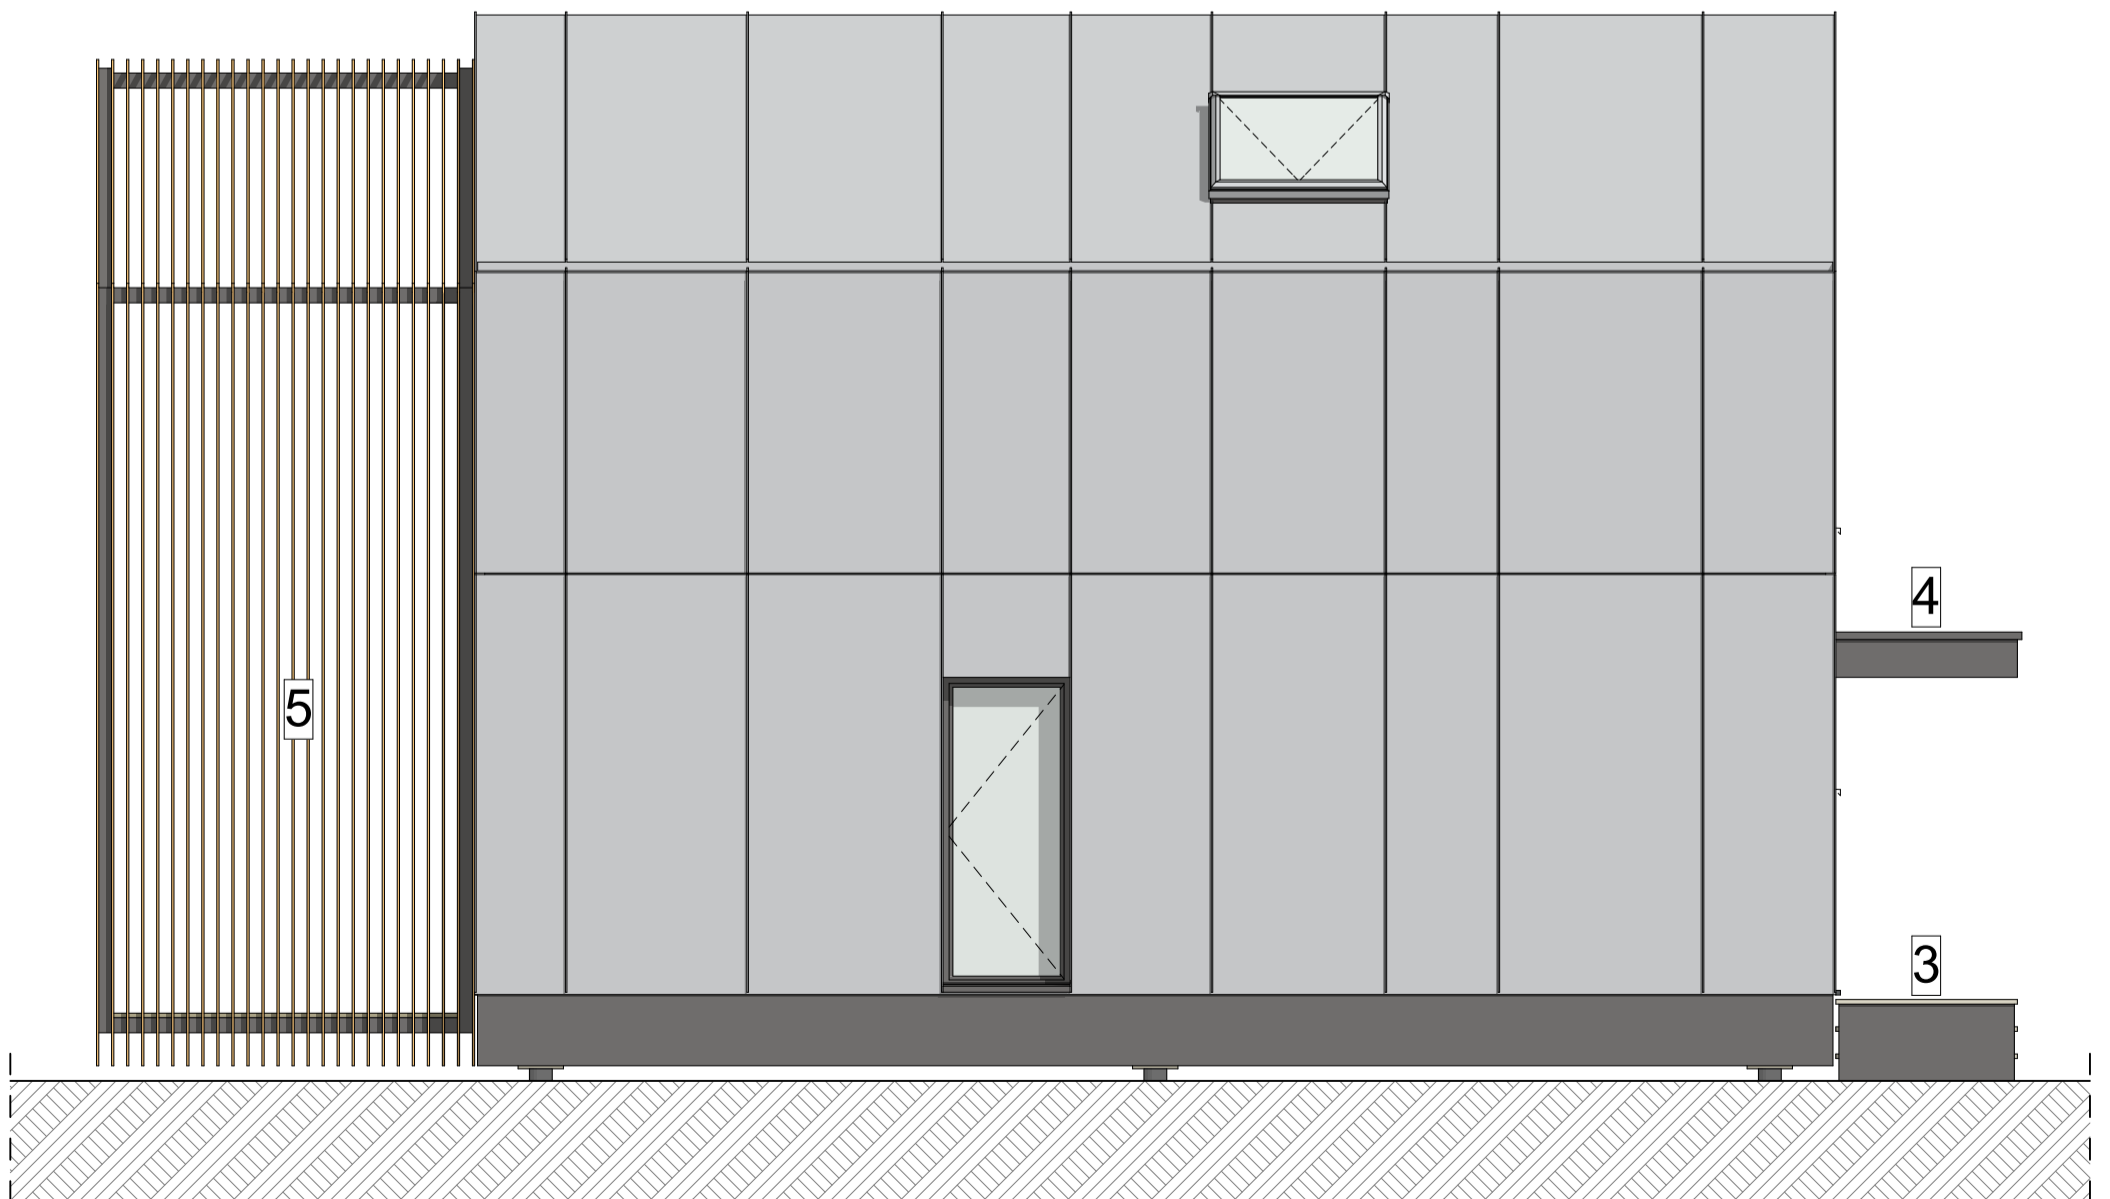

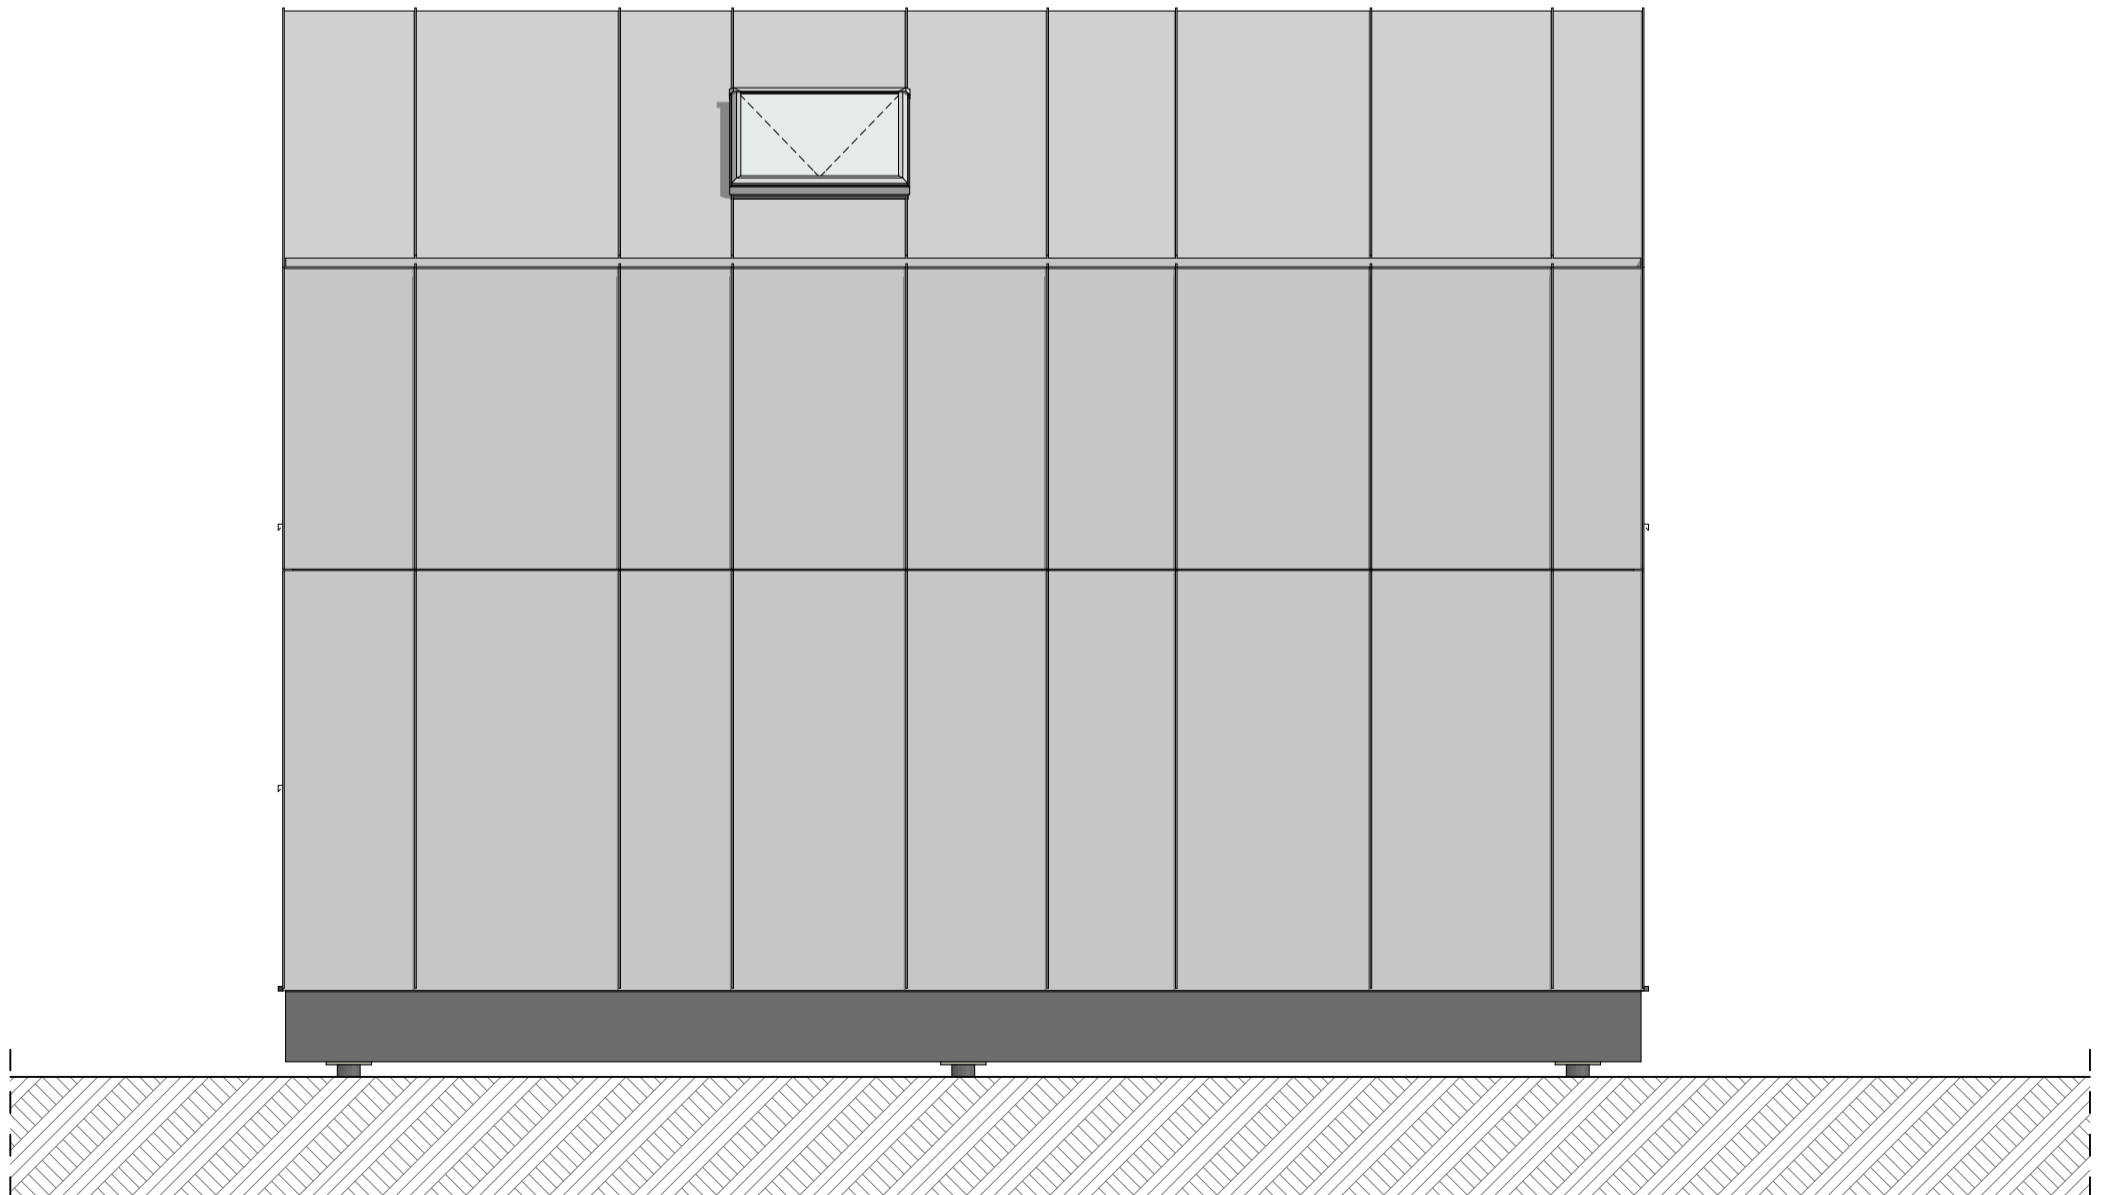


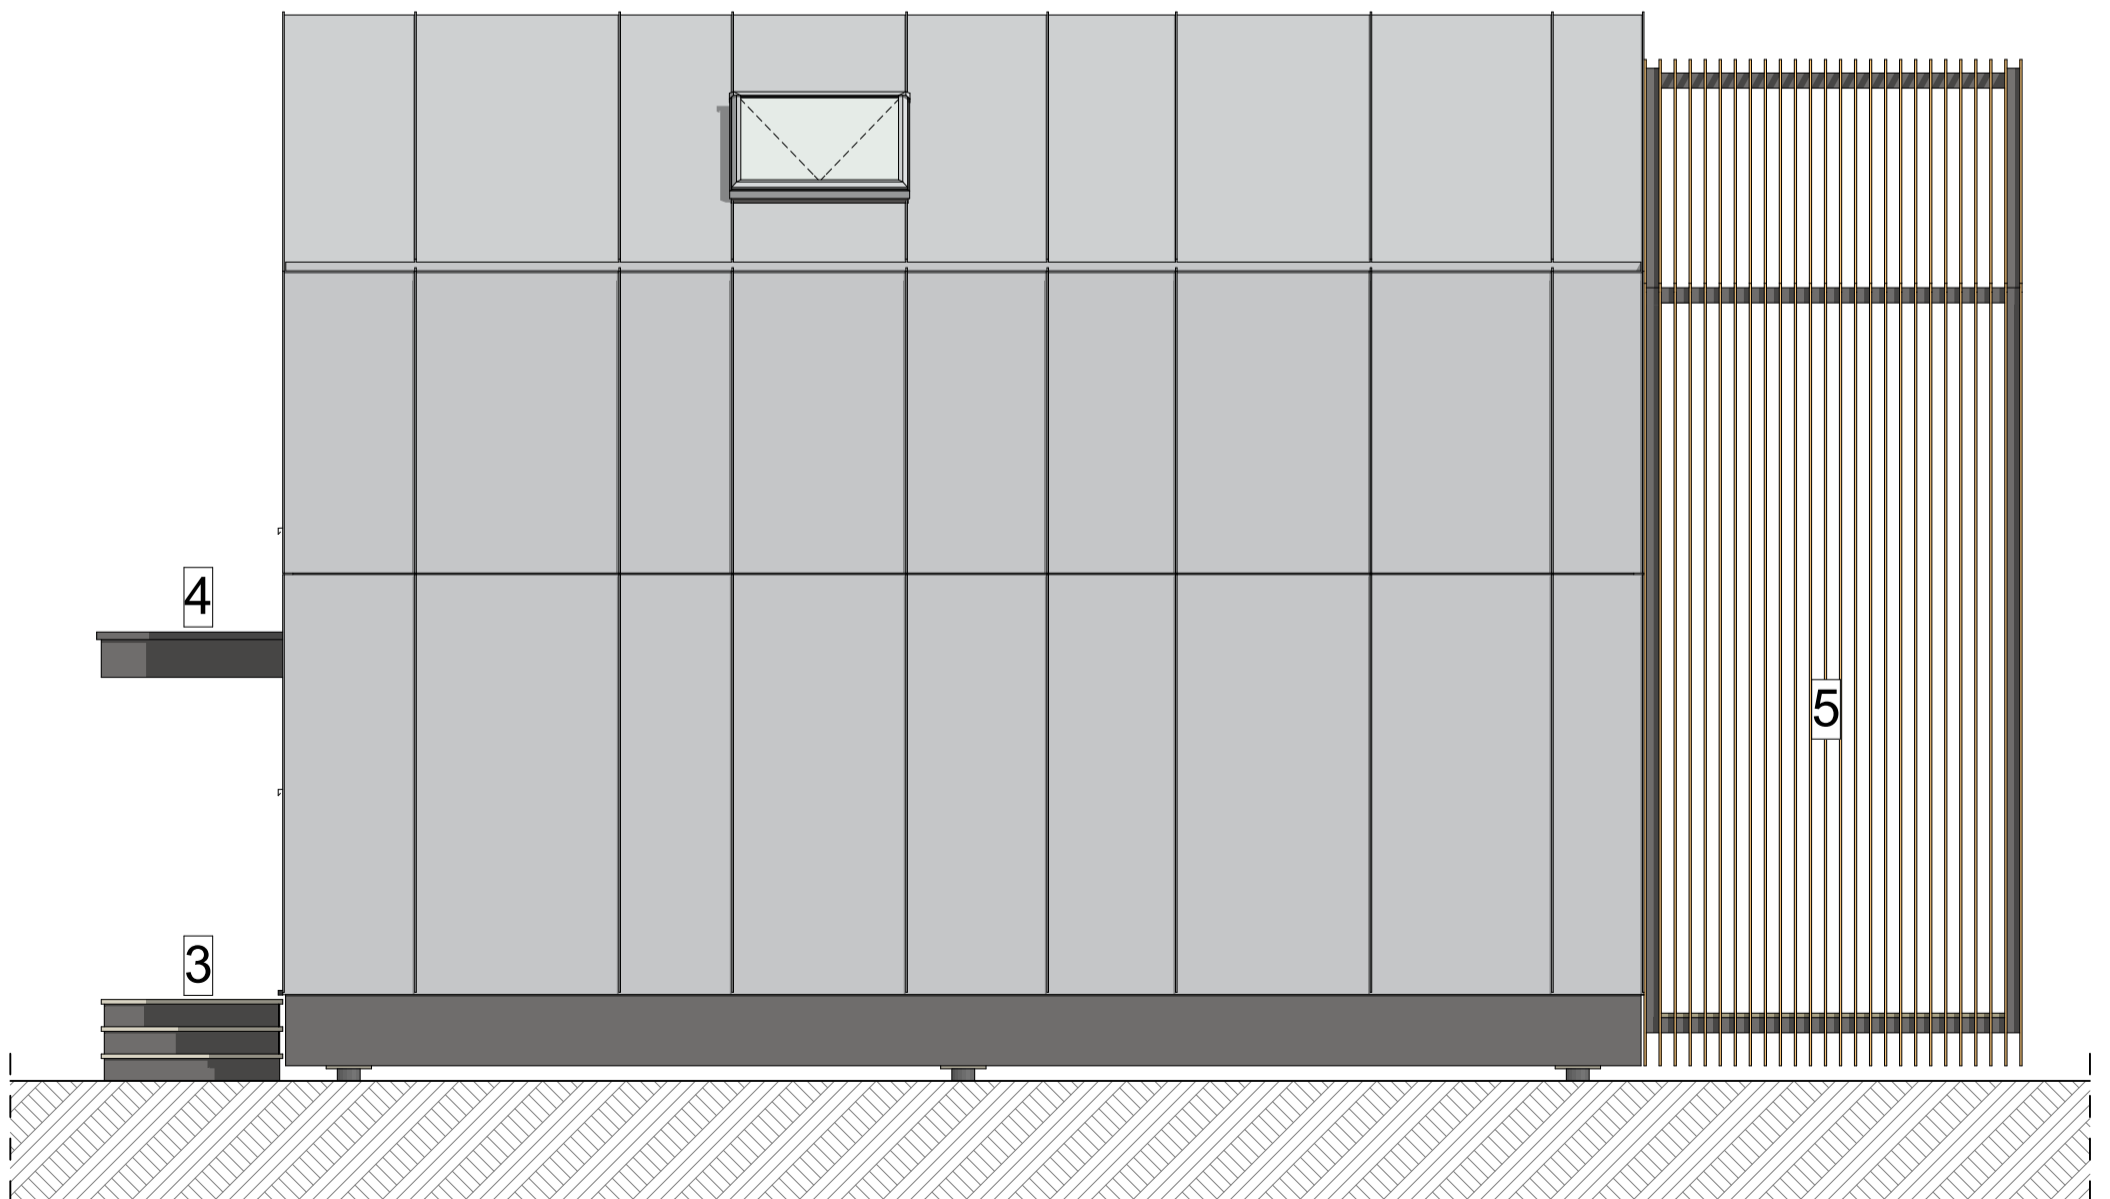

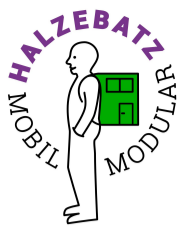

Configuration 2x2_TV : Base



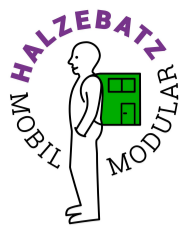

Configuration 2x2_TV : Options

